


11m x 2.4m

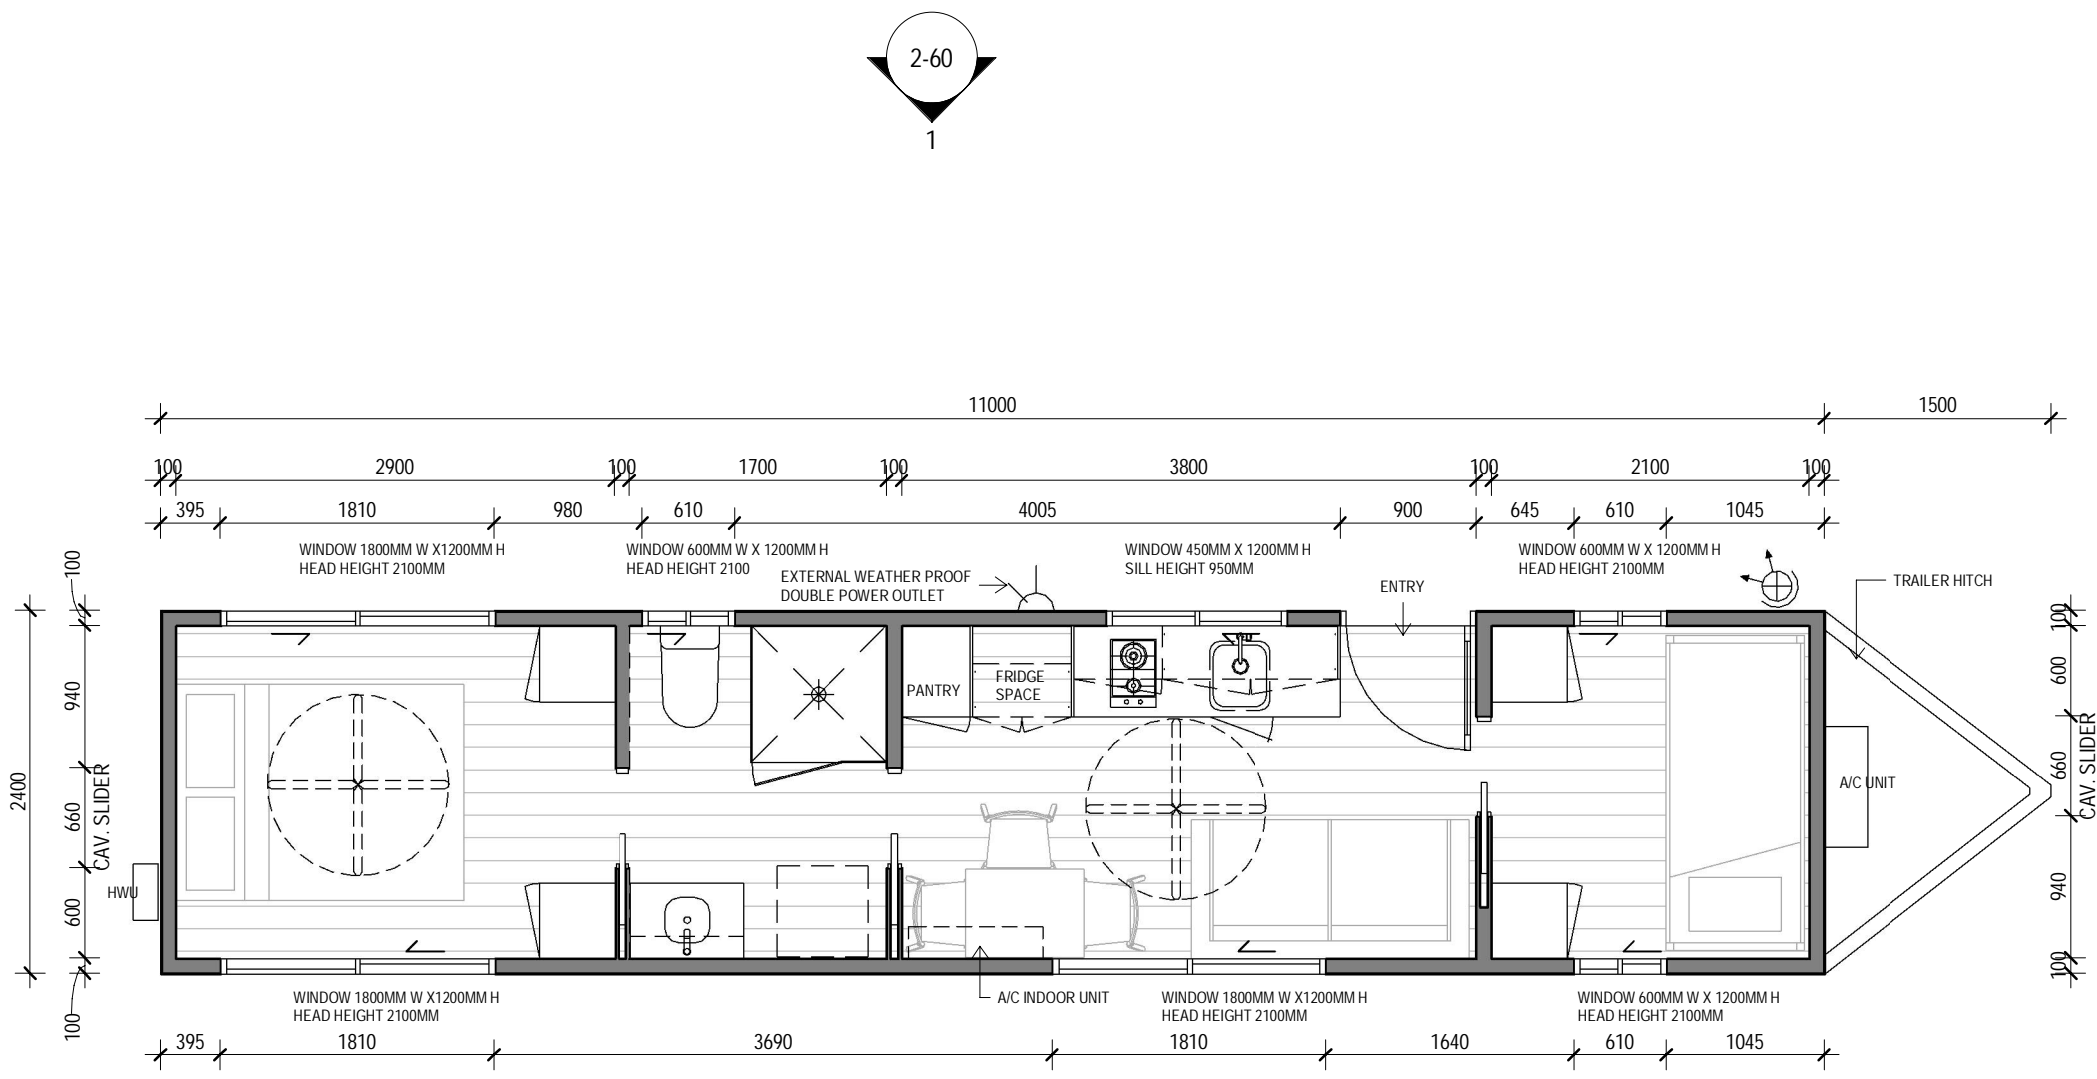

PLAN
Scale 1 : 50

Date	Rev	Amendment
23.03.21	1	ISSUE FOR TENDER

project:
TEAM

Copyright of the design and other information shown here is owned by BJ Yates Building Pty. Ltd. Reproduction or use of the design by any party for any purpose is expressly forbidden without the written permission of BJ Yates Building Pty. Ltd
Builder Lic. No.: 234255C

Builder:



Windsor NSW 2758
tel. 0413 063 289

BJ Yates Building Pty. Ltd
ABN 81 102 628 722

drawn:
approved: BY

title: **GROUND FLOOR PLAN**

Lot Number:

Job Number: . Stage: House Type: 11M x 2.4M SS

date: MAR 23 scale @ A3: 1 : 50 drawing no: 2-10 rev: **1**


0mm

100mm


200mm

300mm


11m x 2.4m

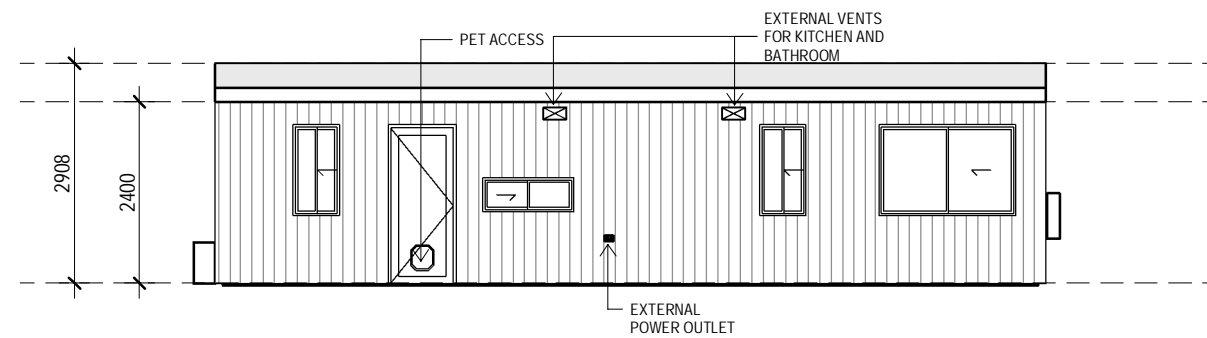


1 FRONT ELEVATION
1 : 100

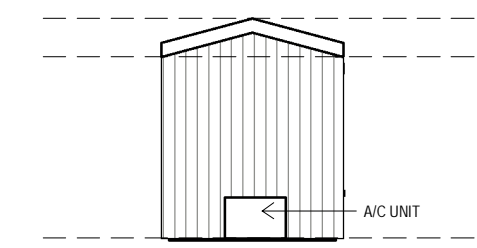

2 SIDE ELEVATION
1 : 100

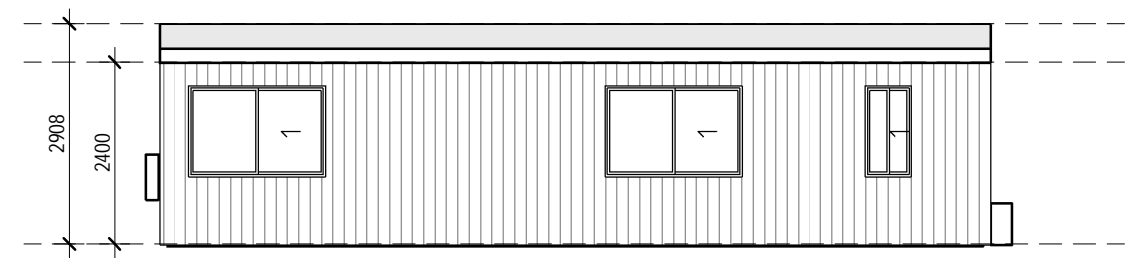

3 REAR ELEVATION
1 : 100

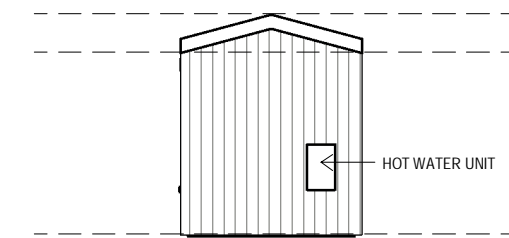

4 SIDE ELEVATION
1 : 100

100mm

200mm

Date	Rev	Amendment
23.03.21	1	ISSUE FOR TENDER

project:
TEAM

Copyright of the design and other information shown here is owned by BJ Yates Building Pty. Ltd. Reproduction or use of the design by any party for any purpose is expressly forbidden without the written permission of BJ Yates Building Pty. Ltd
Builder Lic. No.: 234255C

Builder:



Windsor NSW 2758
tel. 0413 063 289

BJ Yates Building Pty. Ltd
ABN 81 102 628 722

drawn:
approved: BY

title: **ELEVATIONS**


Lot Number:

Job Number: . Stage: House Type:

date: MAR 23 scale @ A3: 1 : 100 drawing no: 2-60 rev: 1

11m x 2.4m

100mm
200mm

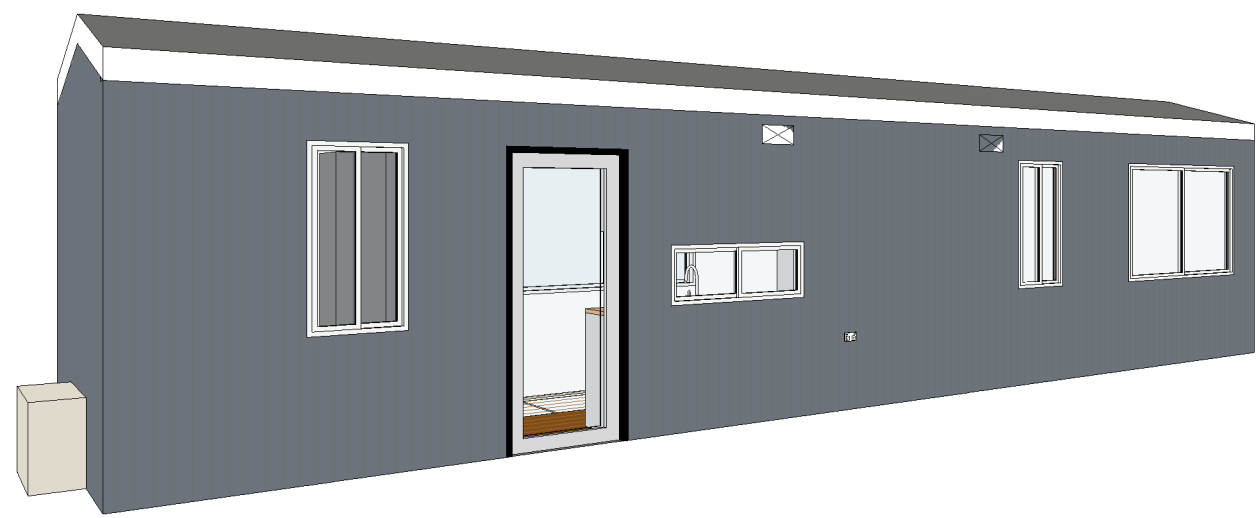

3D VIEW - EXTERIOR



3D VIEW - INTERIOR

Date	Rev	Amendment
23.03.21	1	ISSUE FOR TENDER

project:
TEAM

Copyright of the design and other information shown here is owned by BJ Yates Building Pty. Ltd. Reproduction or use of the design by any party for any purpose is expressly forbidden without the written permission of BJ Yates Building Pty. Ltd
Builder Lic. No.: 234255C

Builder:



Windsor NSW 2758
tel. 0413 063 289

BJ Yates Building Pty. Ltd
ABN 81 102 628 722

drawn:
approved: BY

title: **PERSPECTIVES**

Lot Number:

Job Number: . Stage: House Type:

date: MAR 23 scale @ A3: drawing no: 2-80 rev: **1**


0mm

100mm

200mm

300mm

11m x 2.4m

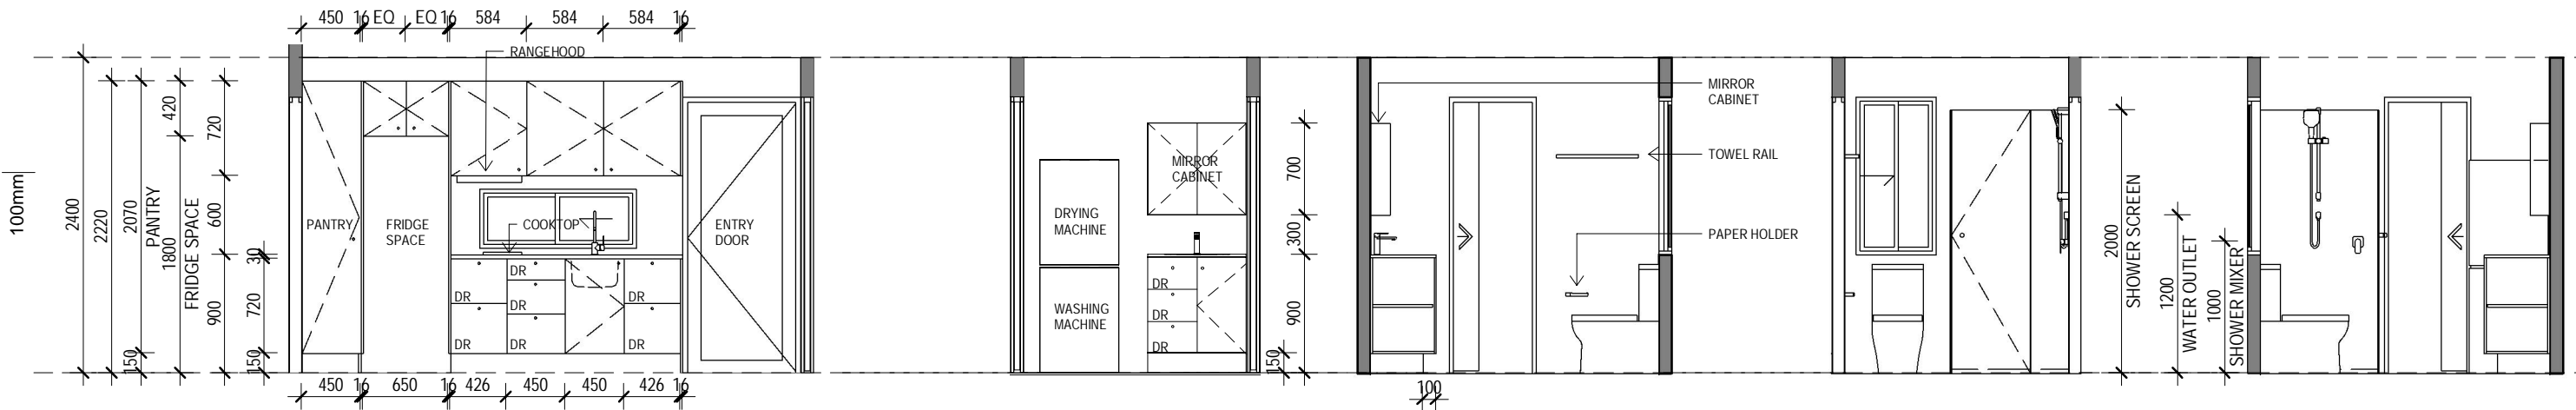

1 ELEVATION - KITCHEN
1:50


2 ELEVATION - ENSUITE
1:50

3 ELEVATION - ENSUITE
1:50


4 ELEVATION - ENSUITE
1:50

5 ELEVATION - ENSUITE
1:50

200mm

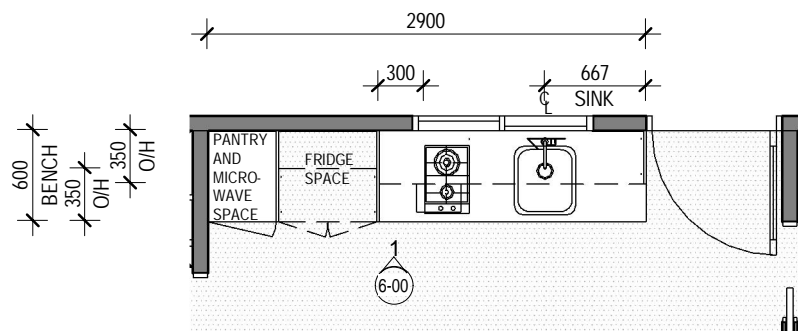

PLAN - KITCHEN
1:50

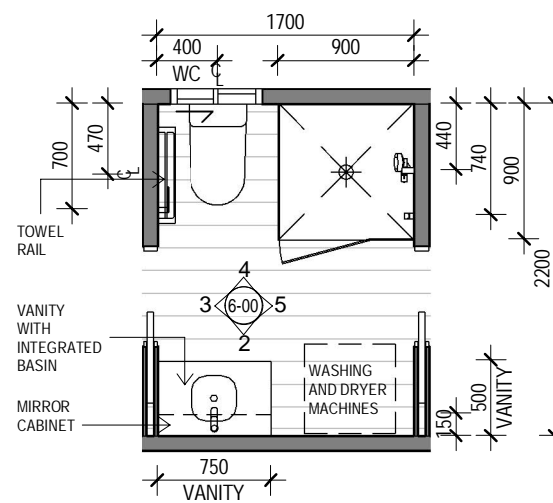

PLAN - ENSUITE
1:50

Date	Rev	Amendment
23.03.21	1	ISSUE FOR TENDER

project:
TEAM

Builder:



Windsor NSW 2758
tel. 0413 063 289

BJ Yates Building Pty. Ltd
ABN 81 102 628 722

Copyright of the design and other information shown here is owned by BJ Yates Building Pty. Ltd. Reproduction or use of the design by any party for any purpose is expressly forbidden without the written permission of BJ Yates Building Pty. Ltd
Builder Lic. No.: 234255C

drawn:
approved: BY

title: **KITCHEN AND ENSUITE**

Lot Number:

Job Number: . Stage: House Type: 11M x 2.4M SS

date: MAR 23 scale @ A3: 1:50 drawing no: 6-00 rev: 1