

PLAN 1:50

project

PROPOSED TINY HOUSE
 @ TINY HOMES,

client BRAD YATES

drawn: A.M.

checked: A.M.

scale: as shown


date: APR23

Council HCC

ref: 2023-017







abn: 98 641 681 798
 e: info@plandrew.com.au
 m: 0413 933 613
 a: po box 5081
 old toongabbie nsw 2146

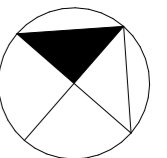

A000


This document is COPYRIGHT and the property of Plandrew. It is not to be retained, copied or used without the prior written permission of the author. All dimensions must be checked on-site prior to the commencement of any works. Any discrepancies are to be brought to the attention of Plandrew.

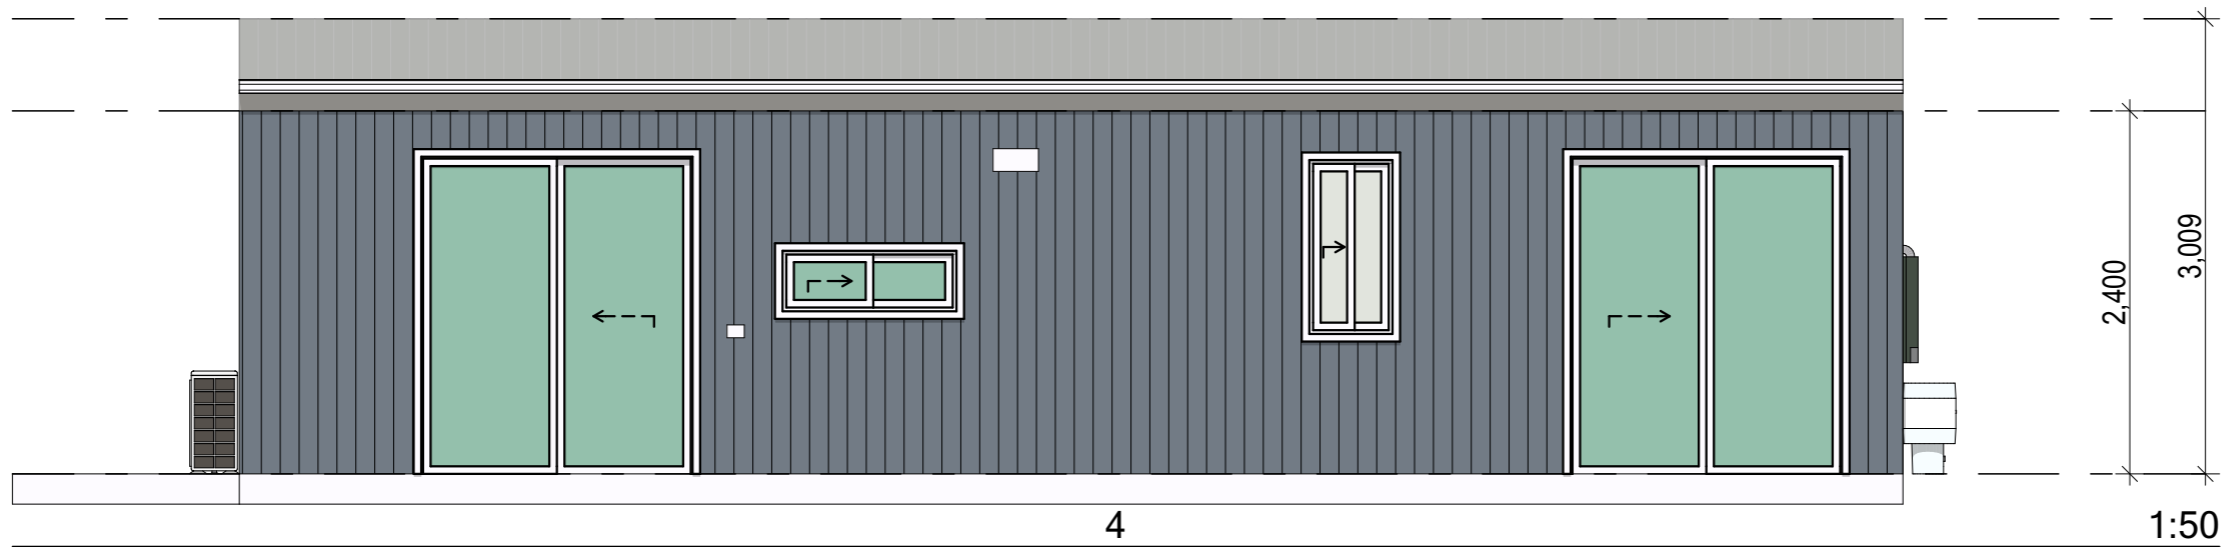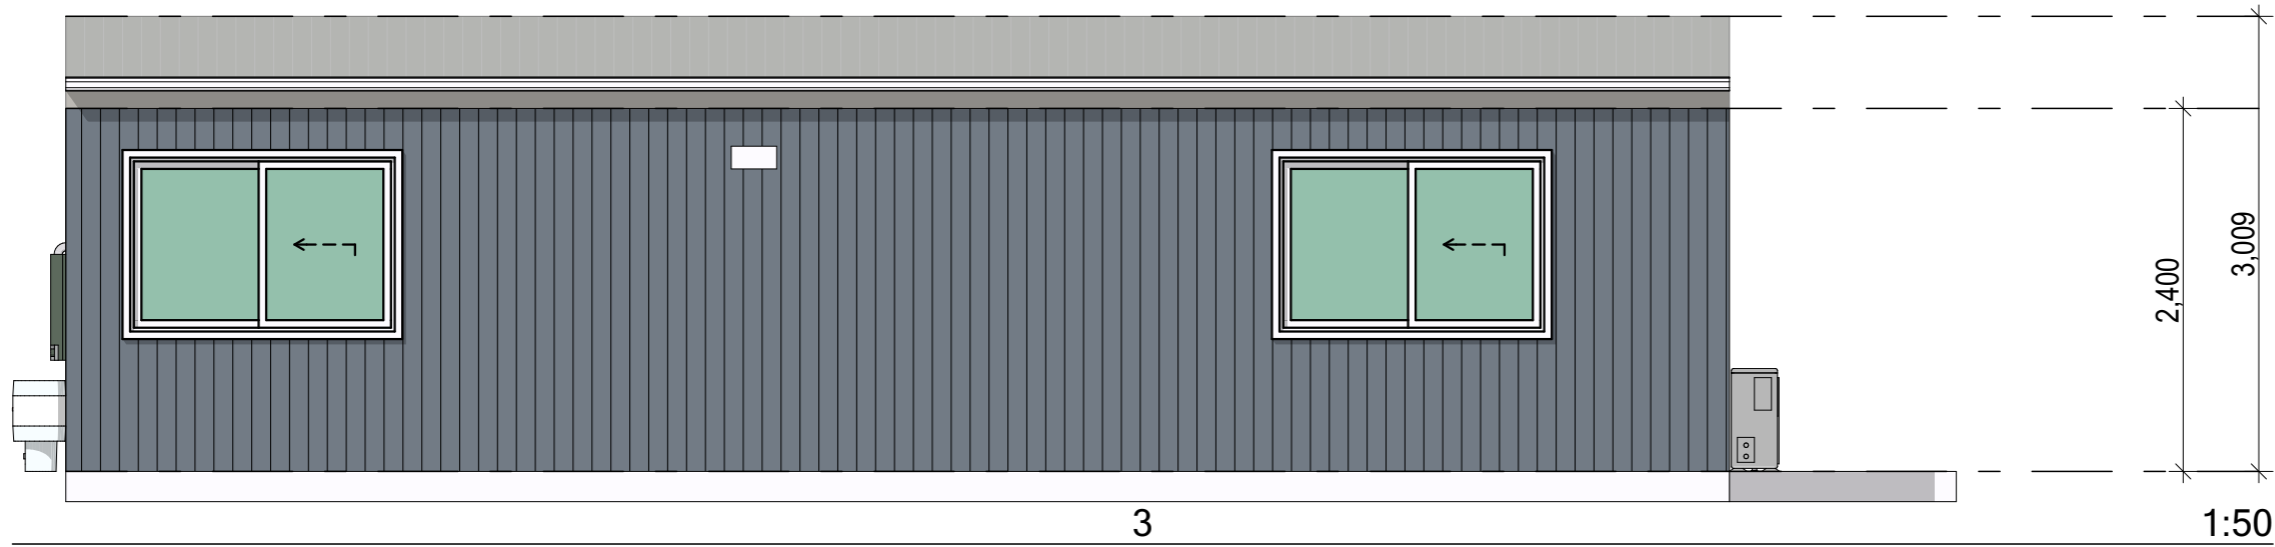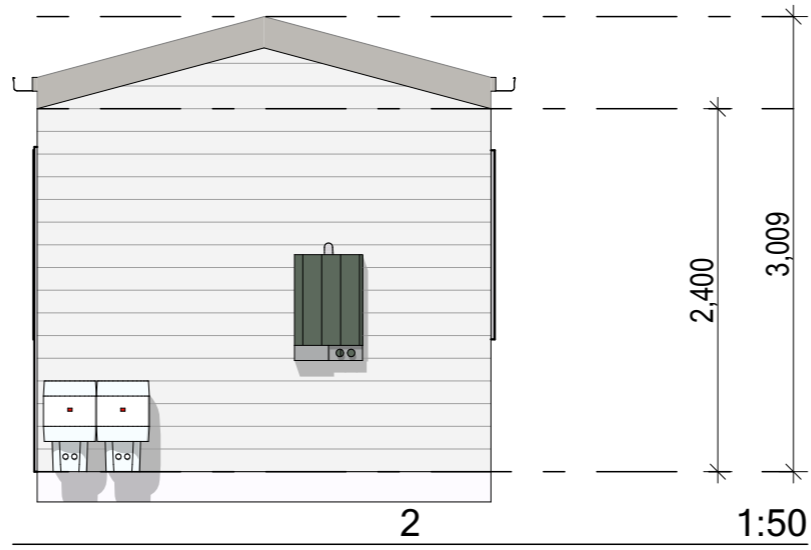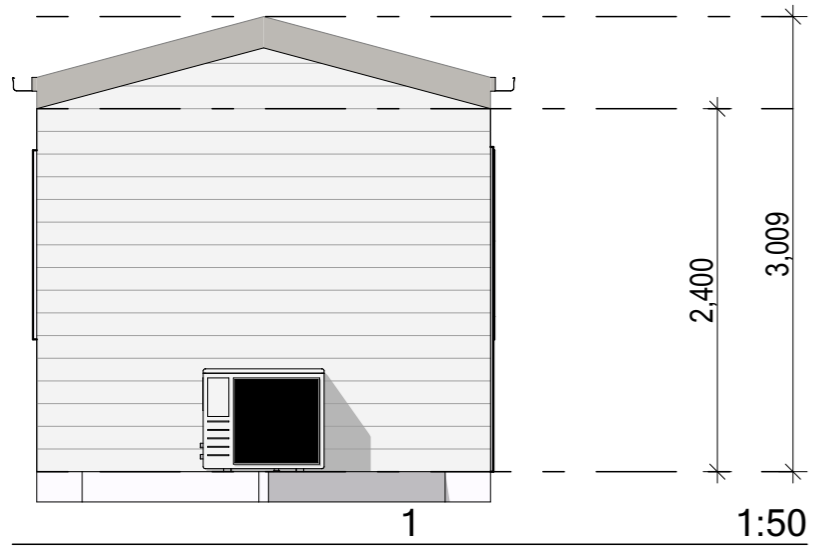

project: **PROPOSED TINY HOUSE @ TINY HOMES,**
 client: **BRAD YATES**
 drawn: A.M. scale: as shown Council: HCC
 checked: A.M. date: APR23 ref: 2023-017



abn: 98 641 681 798
 e: info@plandrew.com.au
 m: 0413 933 613
 a: po box 5081
 old toongabbie nsw 2146

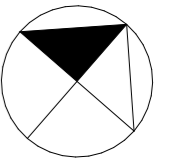

A001

This document is COPYRIGHT and the property of Plandrew. It is not to be retained, copied or used without the prior written permission of the author. All dimensions must be checked on-site prior to the commencement of any works. Any discrepancies are to be brought to the attention of Plandrew.